


1 2 3

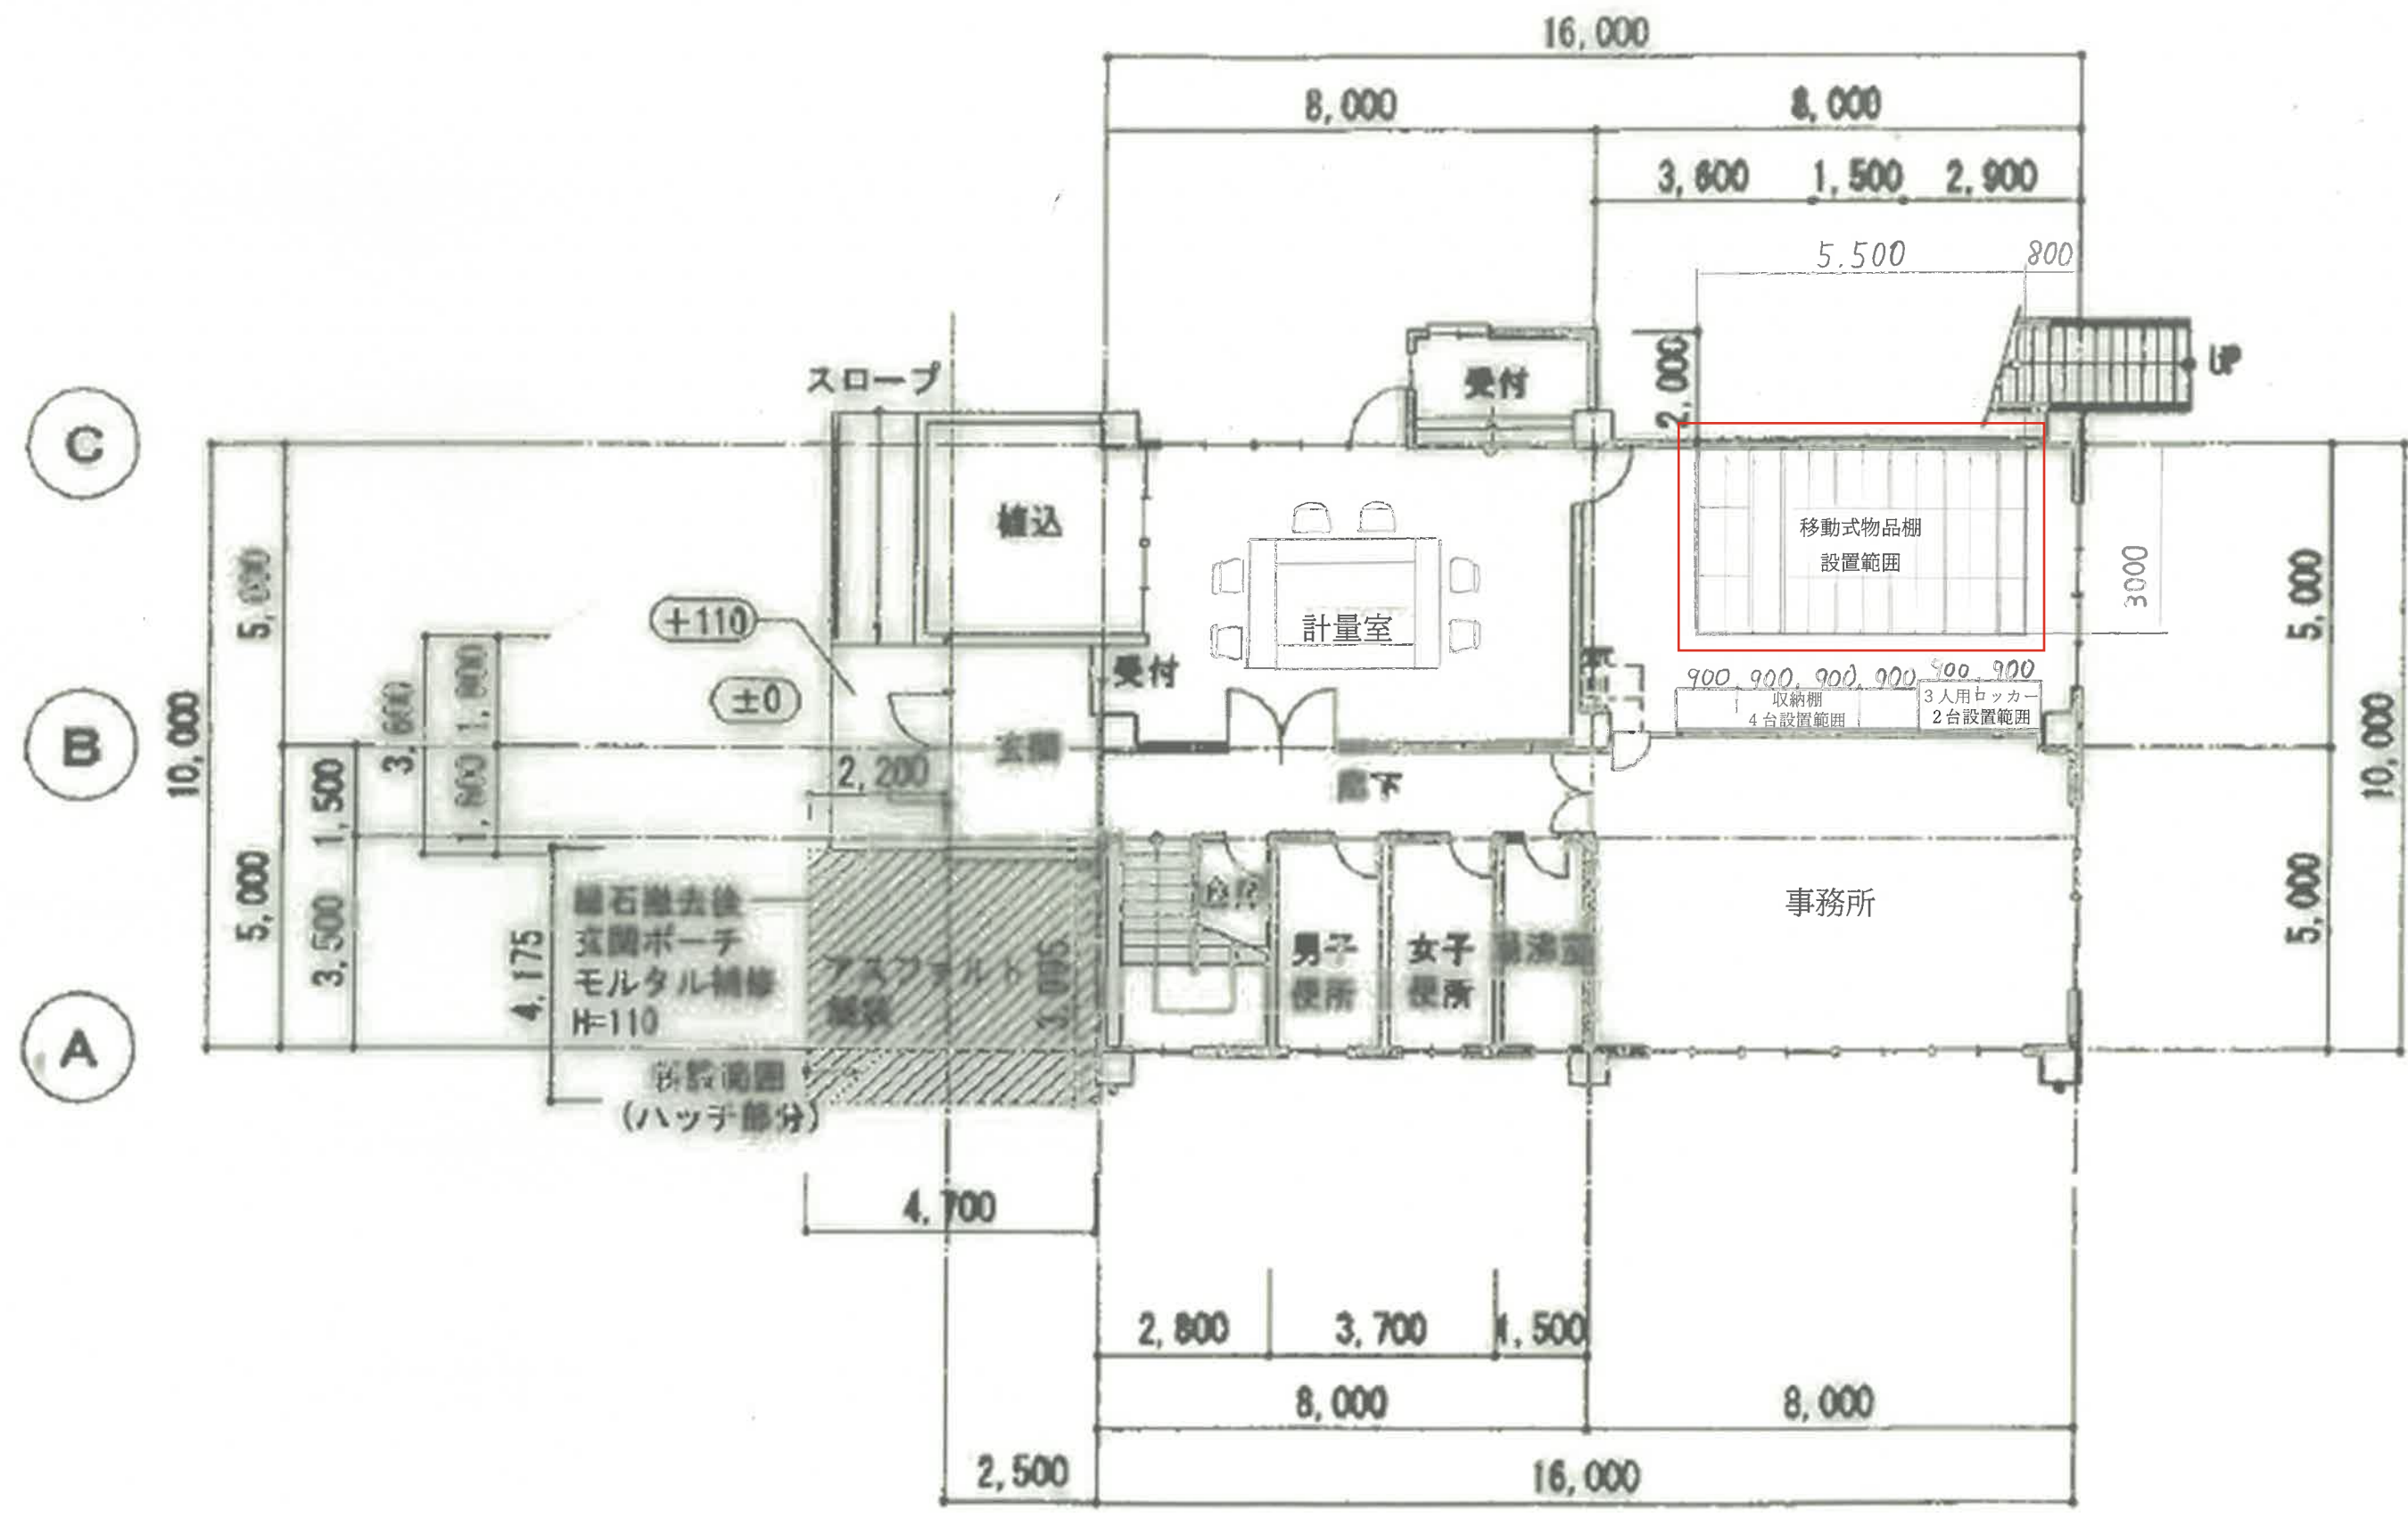

400 mm

1 階平面図